


LEGEND	
AREA	SQM

DISPENSARY AREA	45
CONSULTATION AREA	7
RETAIL AREA	44
TOTAL AREA	107


- DISPENSARY AREA
- CONSULT AREA
- PROFESSIONAL SERVICES AREA
- S2 SCHEDULES
- S3 SCHEDULES
- PERIMETER OF THE PREMISES
- ENTRY
- S8 SAFE

- EDB ELECTRICAL DISTRIBUTION BOARD
- UB UNDER BENCH
- POS POINT OF SALE
- F FULL HEIGHT FRIDGE


ALL DIMENSIONS TO BE CHECKED ON SITE PRIOR TO ANY WORKS.  
 BUILDER TO REPORT ANY DISCREPANCIES TO DESIGNER PRIOR TO WORKS.  
 ©2023 COPYRIGHT OF FUSION HEALTH SPACE PTY LTD.  
 ALL INTELLECTUAL PROPERTY RIGHTS INCLUDING COPYRIGHT IN THIS MATERIAL BELONGS TO FUSION HEALTH SPACE PTY LTD AND NO PART OF THIS MATERIAL MAY BE REPRODUCED, PUBLISHED OR COMMUNICATED TO ANYONE WITHOUT THE PRIOR WRITTEN CONSENT OF FUSION HEALTH SPACE PTY LTD.

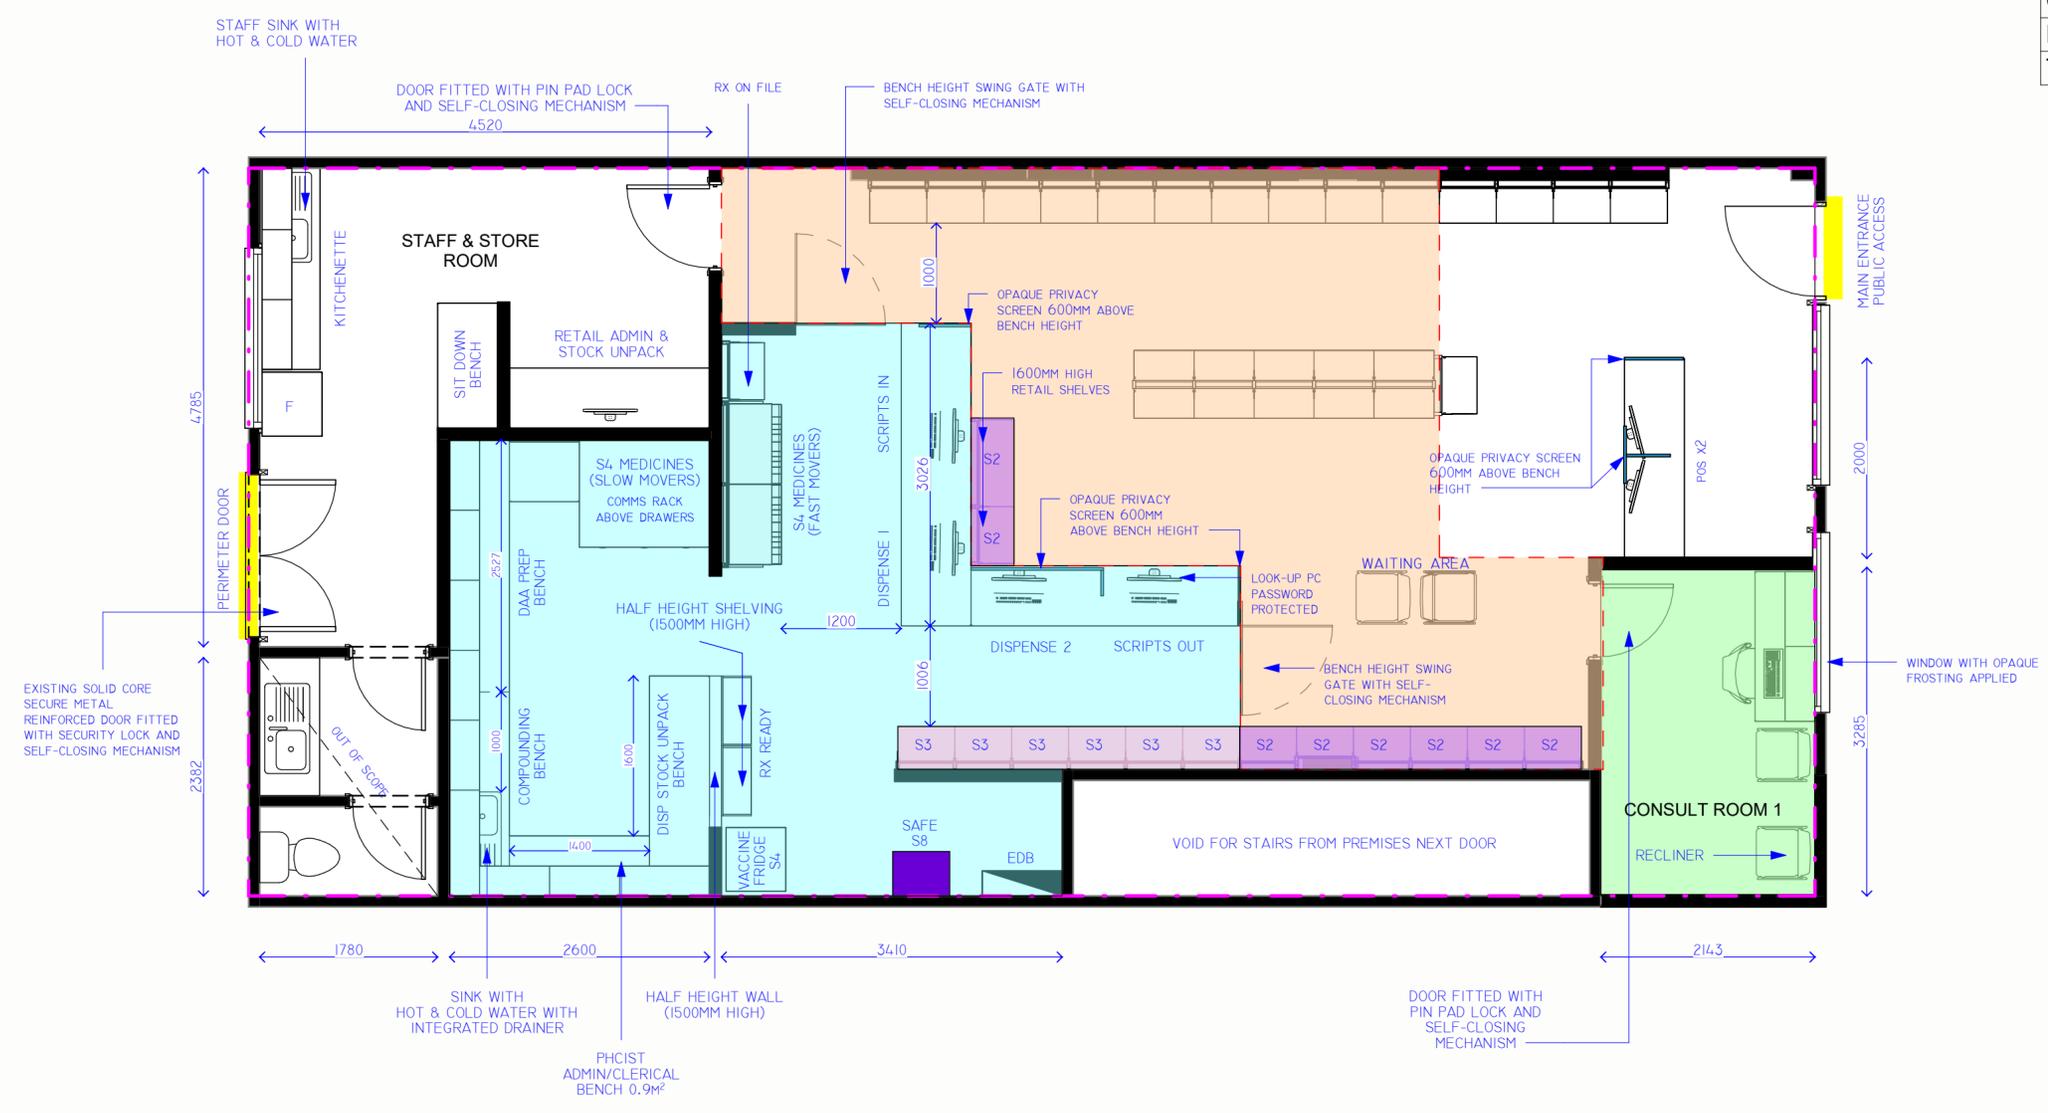

Rev	Description	Date
1	VPA SUBMISSION	17.10.25

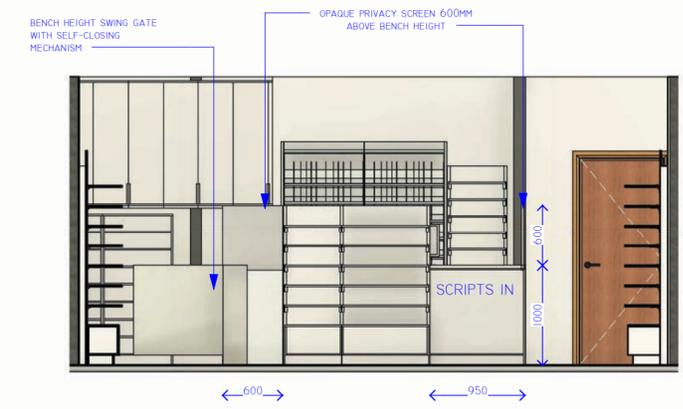

**2 DISPENSARY ELEVATION 1**  
1 : 50

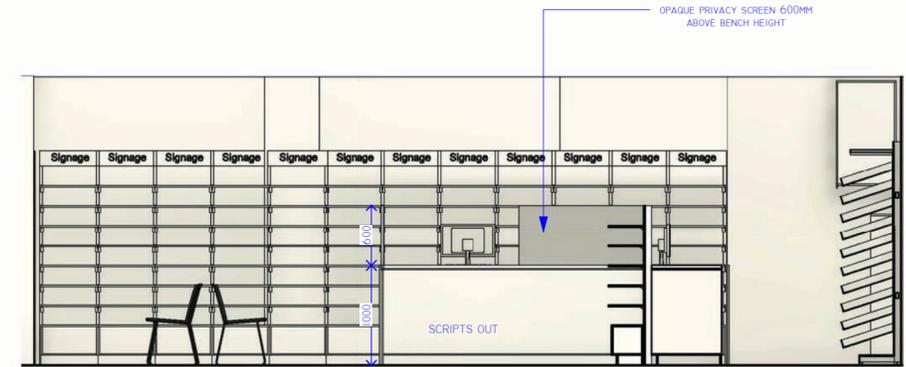

**3 DISPENSARY ELEVATION 2**  
1 : 50

PROJECT

**EXAMPLE PHARMACY A**

ADDRESS

TITLE

**VPA PROPOSED PLAN**

CLIENT

client name

DRAWN BY	DATE
MD	15.03.2025

SCAL As <sup>2</sup> A2 indicated	PROJECT NO. FHS-VIC-178
-----------------------------------	-------------------------

DRAWING NO. 0.02	REVISION 1
------------------	------------