


LEGEND	
AREA	SQM
DISPENSARY AREA	60
CONSULTATION AREA	15
COMPOUNDING LAB AREA	13
RETAIL AREA	133
TOTAL AREA	250

ALL DIMENSIONS TO BE CHECKED ON SITE PRIOR TO ANY WORKS.  
 BUILDER TO REPORT ANY DISCREPANCIES TO DESIGNER PRIOR TO WORKS.  
 ©2023 COPYRIGHT OF FUSION HEALTH SPACE PTY LTD.  
 ALL INTELLECTUAL PROPERTY RIGHTS INCLUDING COPYRIGHT IN THIS MATERIAL BELONGS TO FUSION HEALTH SPACE PTY LTD AND NO PART OF THIS MATERIAL MAY BE REPRODUCED, PUBLISHED OR COMMUNICATED TO ANYONE WITHOUT THE PRIOR WRITTEN CONSENT OF FUSION HEALTH SPACE PTY LTD.

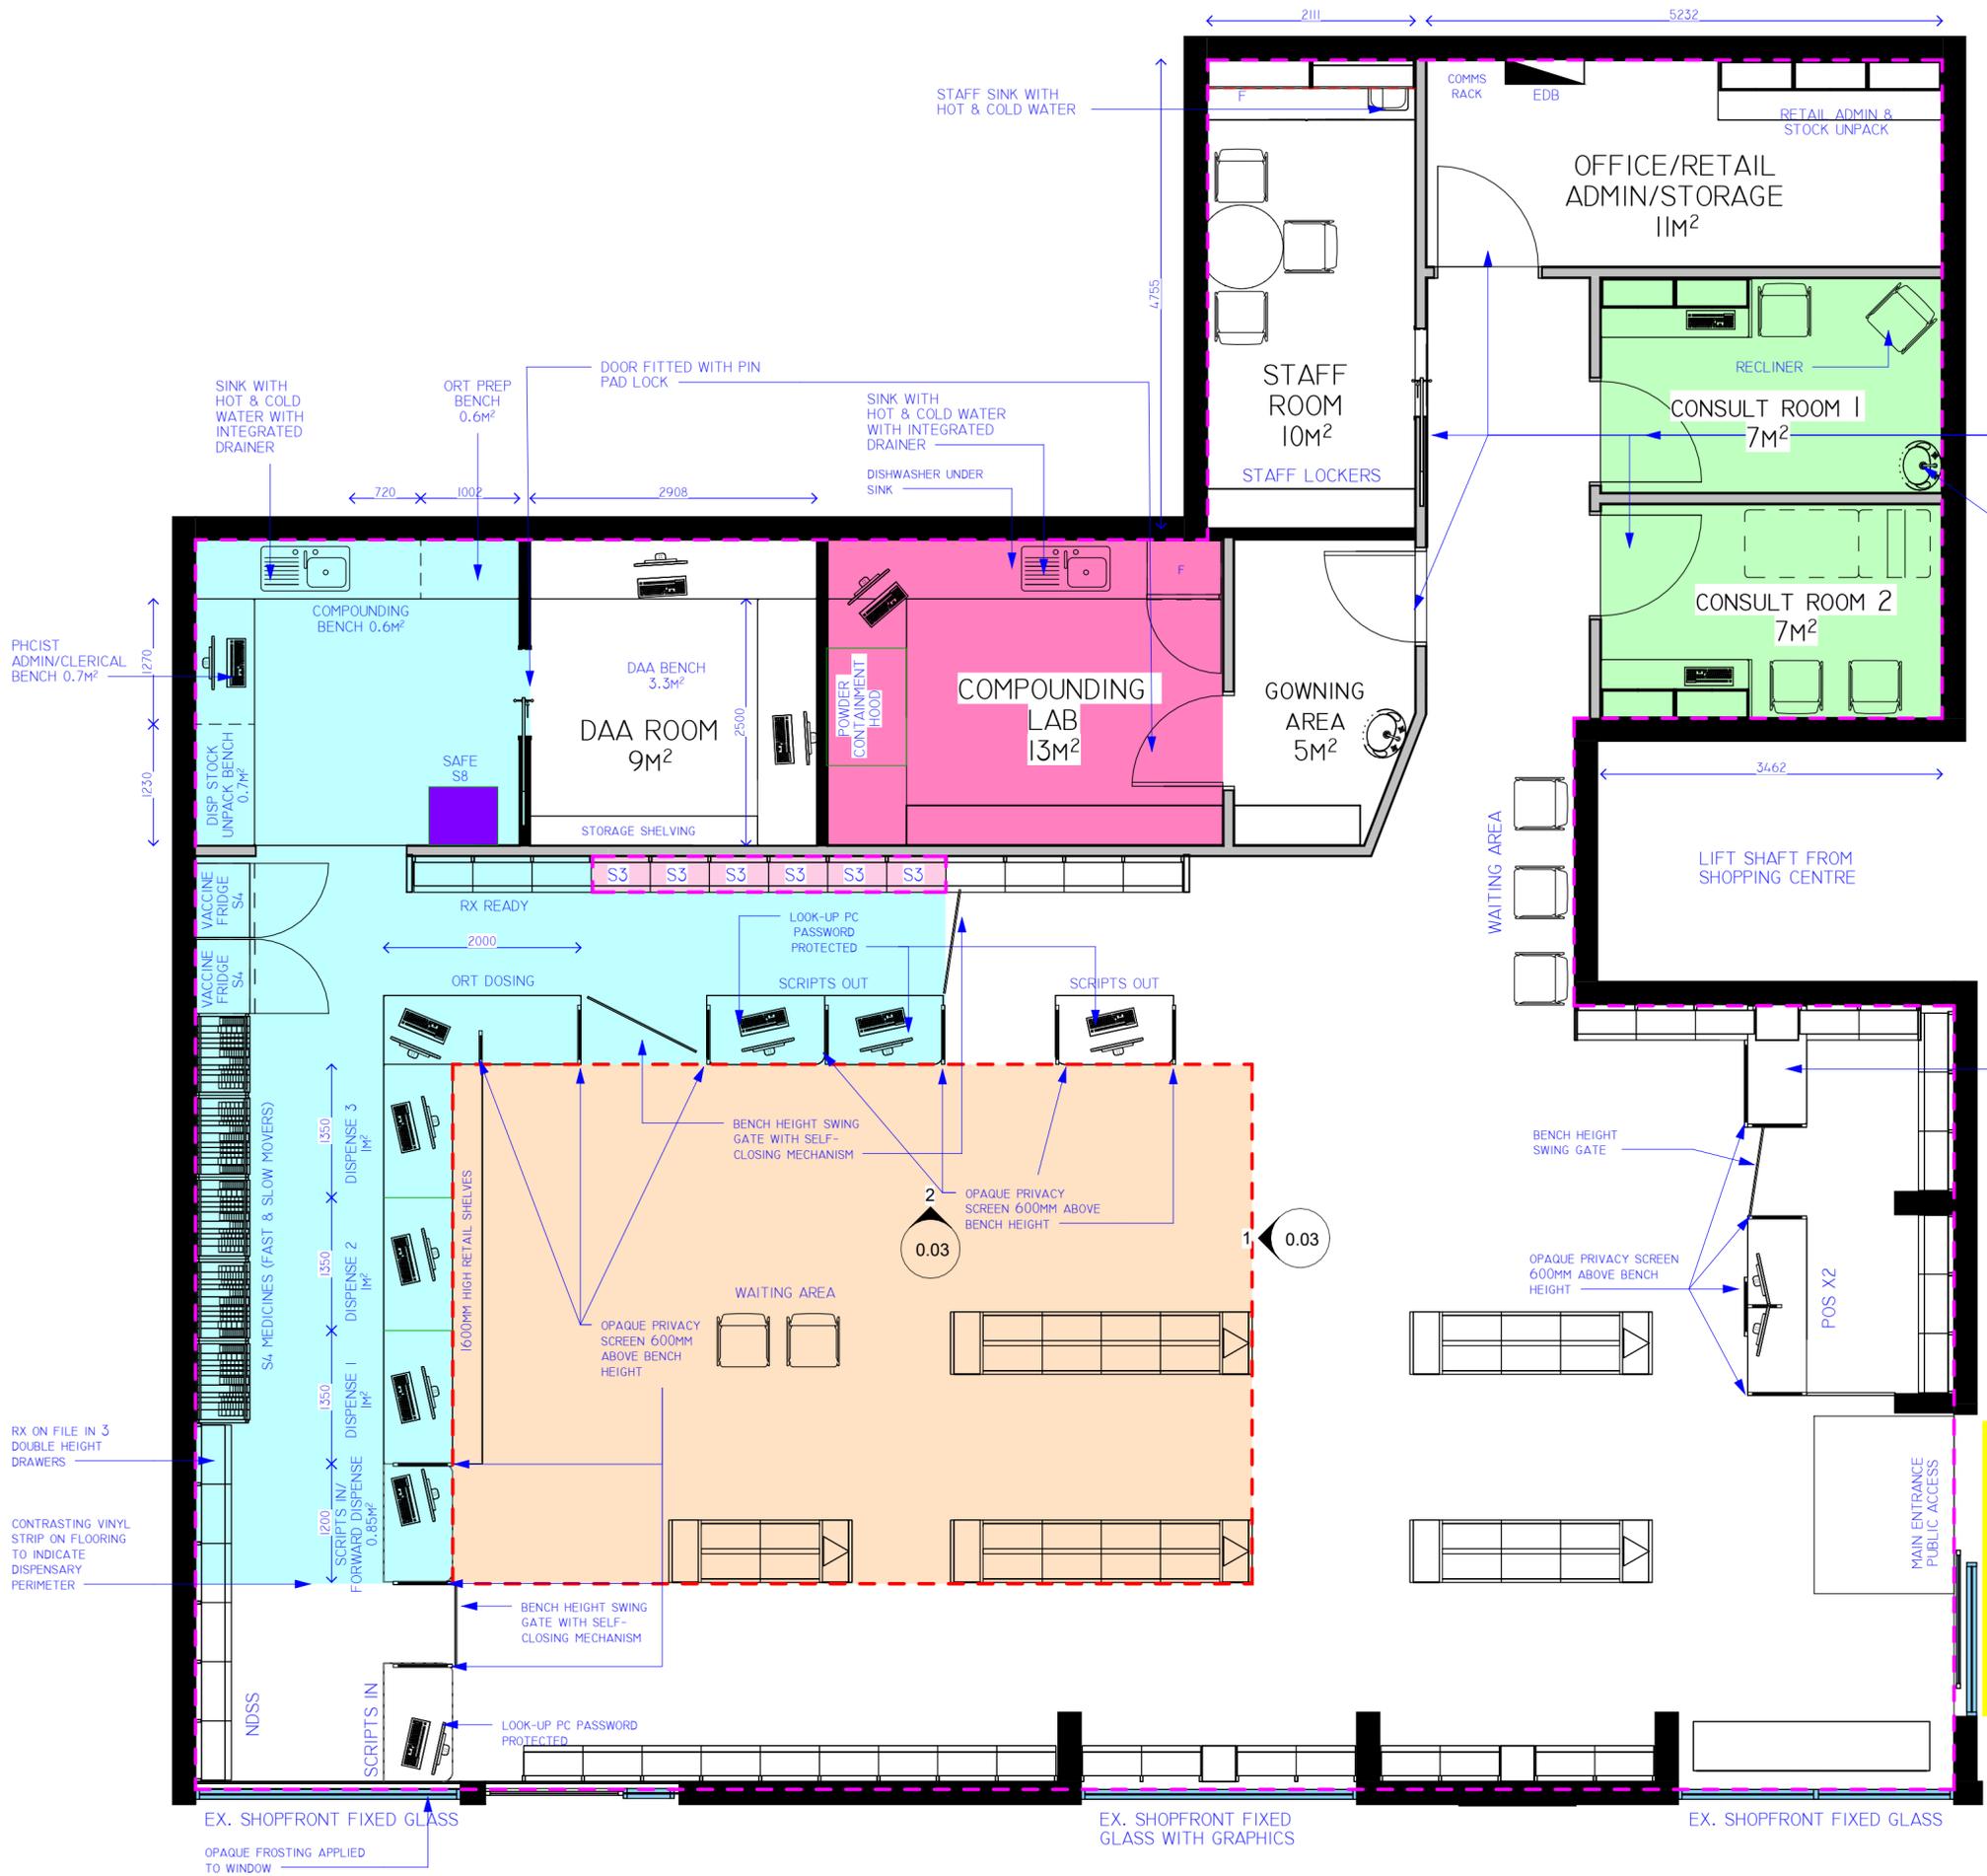

- DISPENSARY AREA
- CONSULT AREA
- PROFESSIONAL SERVICES AREA
- COMPOUNDING LAB
- S8 SAFE
- S3 SCHEDULES
- PERIMETER OF THE PREMISES
- ENTRY


- EDB ELECTRICAL DISTRIBUTION BOARD
- UB UNDER BENCH
- POS POINT OF SALE
- F FULL HEIGHT FRIDGE



Rev	Description	Date
1	VPA SUBMISSION	10.09.25


PROJECT	
<b>EXAMPLE PHARMACY B</b>	
ADDRESS	
TITLE	
<b>VPA PROPOSED PLAN</b>	
CLIENT	
client name	
DRAWN BY	DATE
MD	18.05.25
SCALE (@ A2)	PROJECT NO.
1 : 50	FHS-VIC-104
DRAWING NO.	REVISION
0.02	1

ALL DIMENSIONS TO BE CHECKED ON SITE PRIOR TO ANY WORKS.  
 BUILDER TO REPORT ANY DISCREPANCIES TO DESIGNER PRIOR TO WORKS.  
 ©2023 COPYRIGHT OF FUSION HEALTH SPACE PTY LTD.  
 ALL INTELLECTUAL PROPERTY RIGHTS INCLUDING COPYRIGHT IN THIS MATERIAL BELONG TO FUSION HEALTH SPACE PTY LTD AND NO PART OF THIS MATERIAL MAY BE REPRODUCED, PUBLISHED OR COMMUNICATED TO ANYONE WITHOUT THE PRIOR WRITTEN CONSENT OF FUSION HEALTH SPACE PTY LTD.

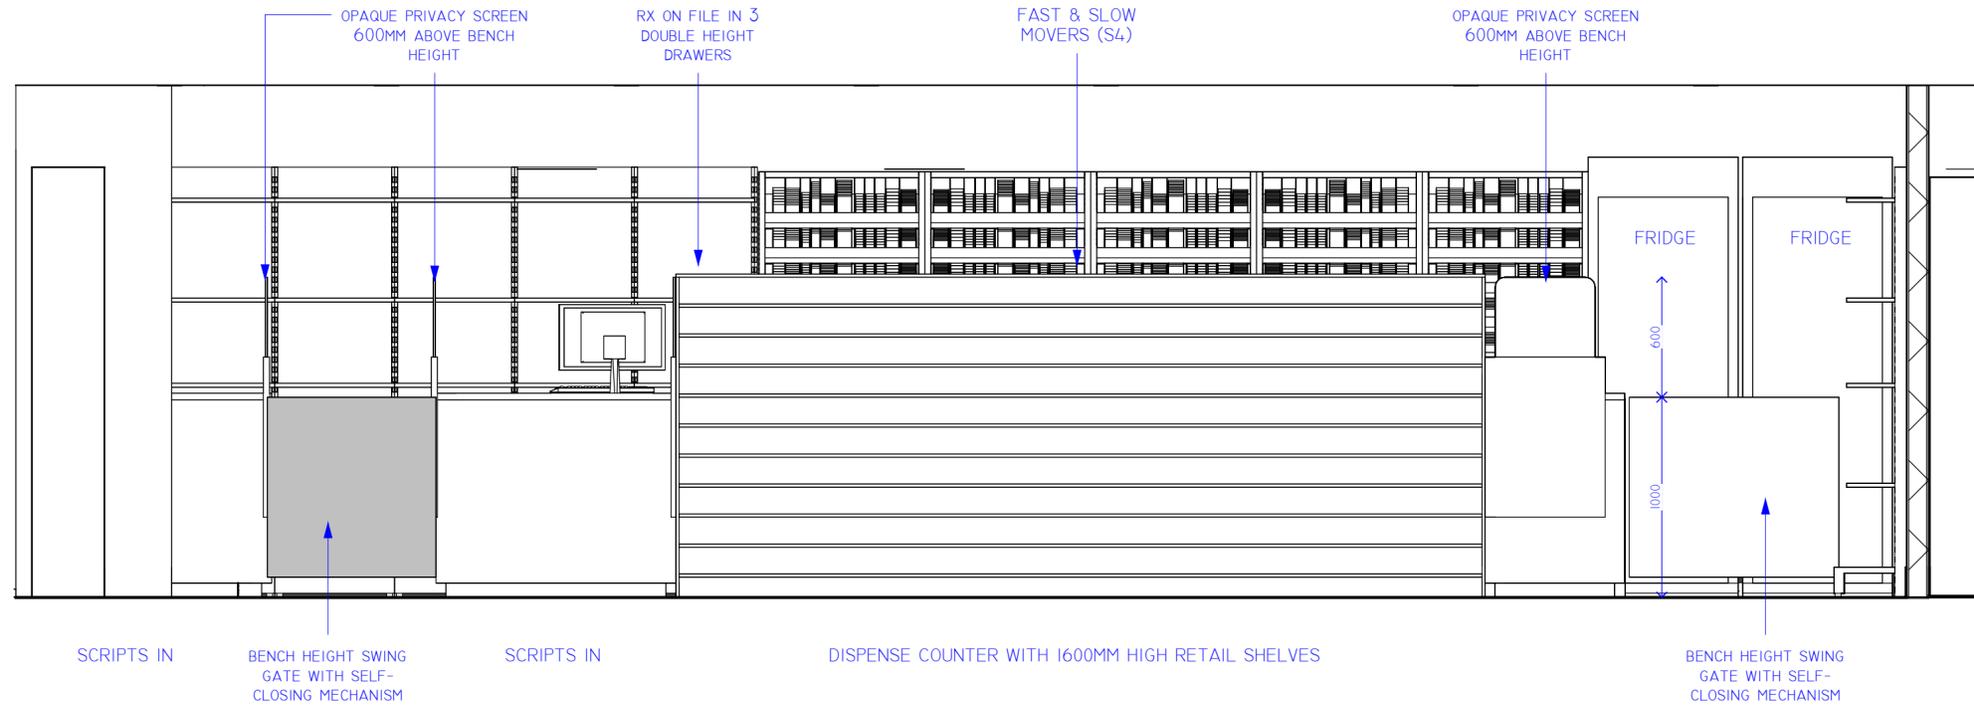


**1 SCRIPTS IN & DISPENSE ELEVATION**  
 Scale: 1 : 25

Rev	Description	Date
1	VPA SUBMISSION	10.09.25

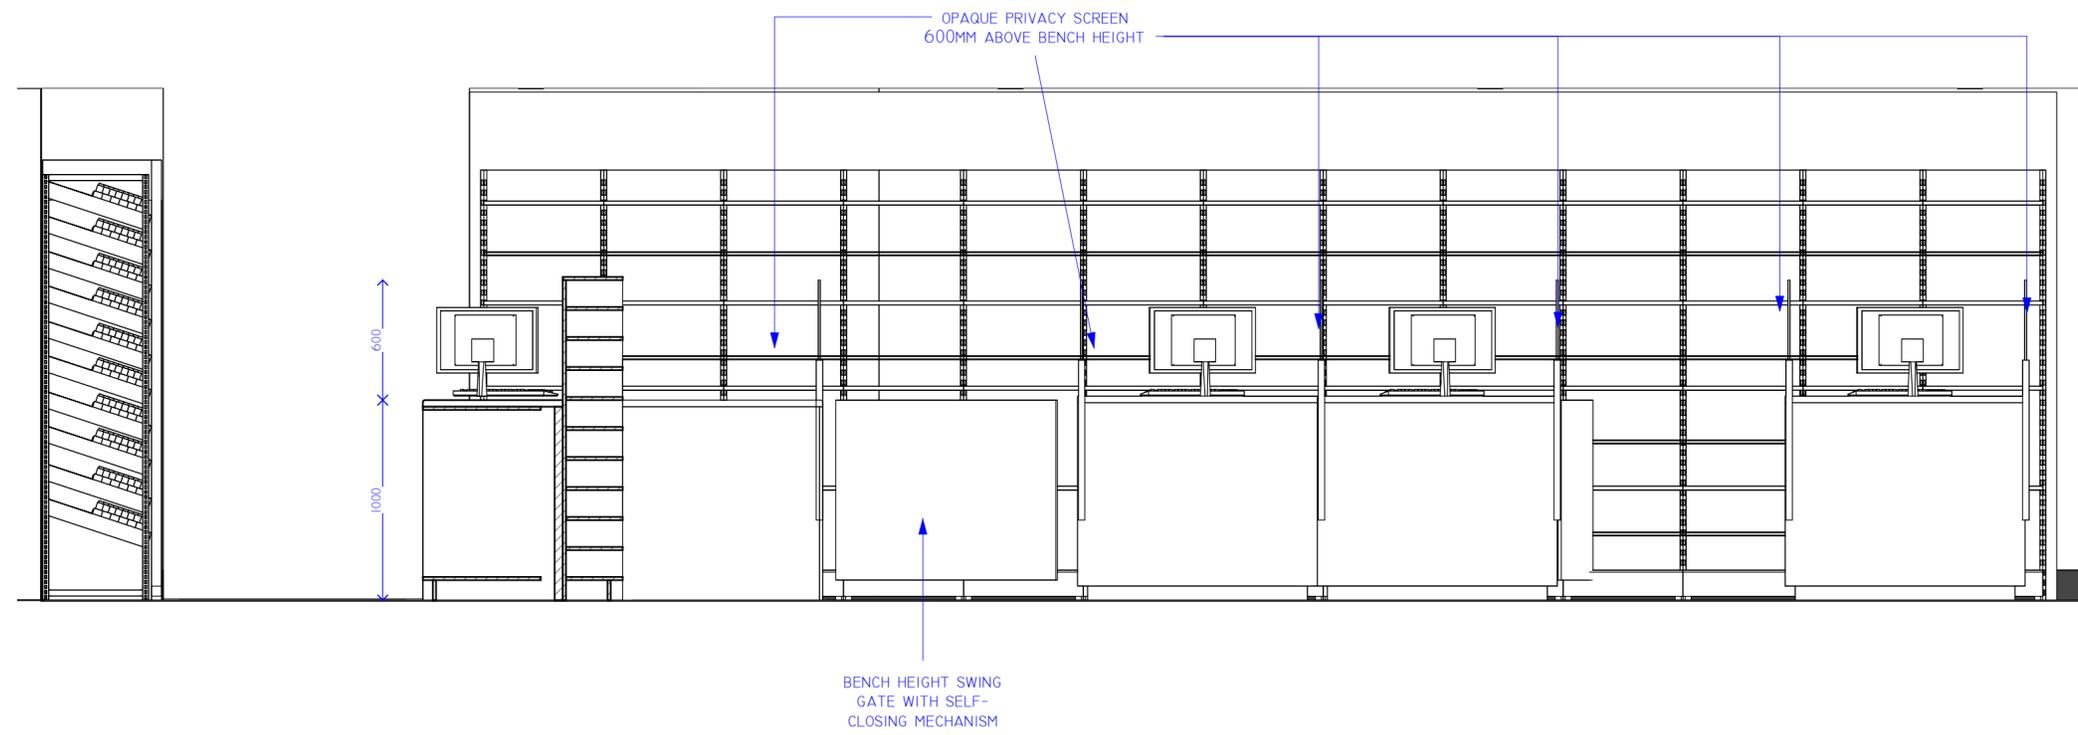

**2 SCRIPTS OUT ELEVATION**  
 Scale: 1 : 25

PROJECT	
<b>EXAMPLE PHARMACY B</b>	
ADDRESS	
TITLE	
<b>VPA DISPENSARY ELEVATIONS</b>	
CLIENT	
client name	
DRAWN BY	DATE
MD	18.05.25
SCALE (@ A2)	PROJECT NO.
1 : 25	FHS-VIC-104
DRAWING NO.	REVISION
0.03	1

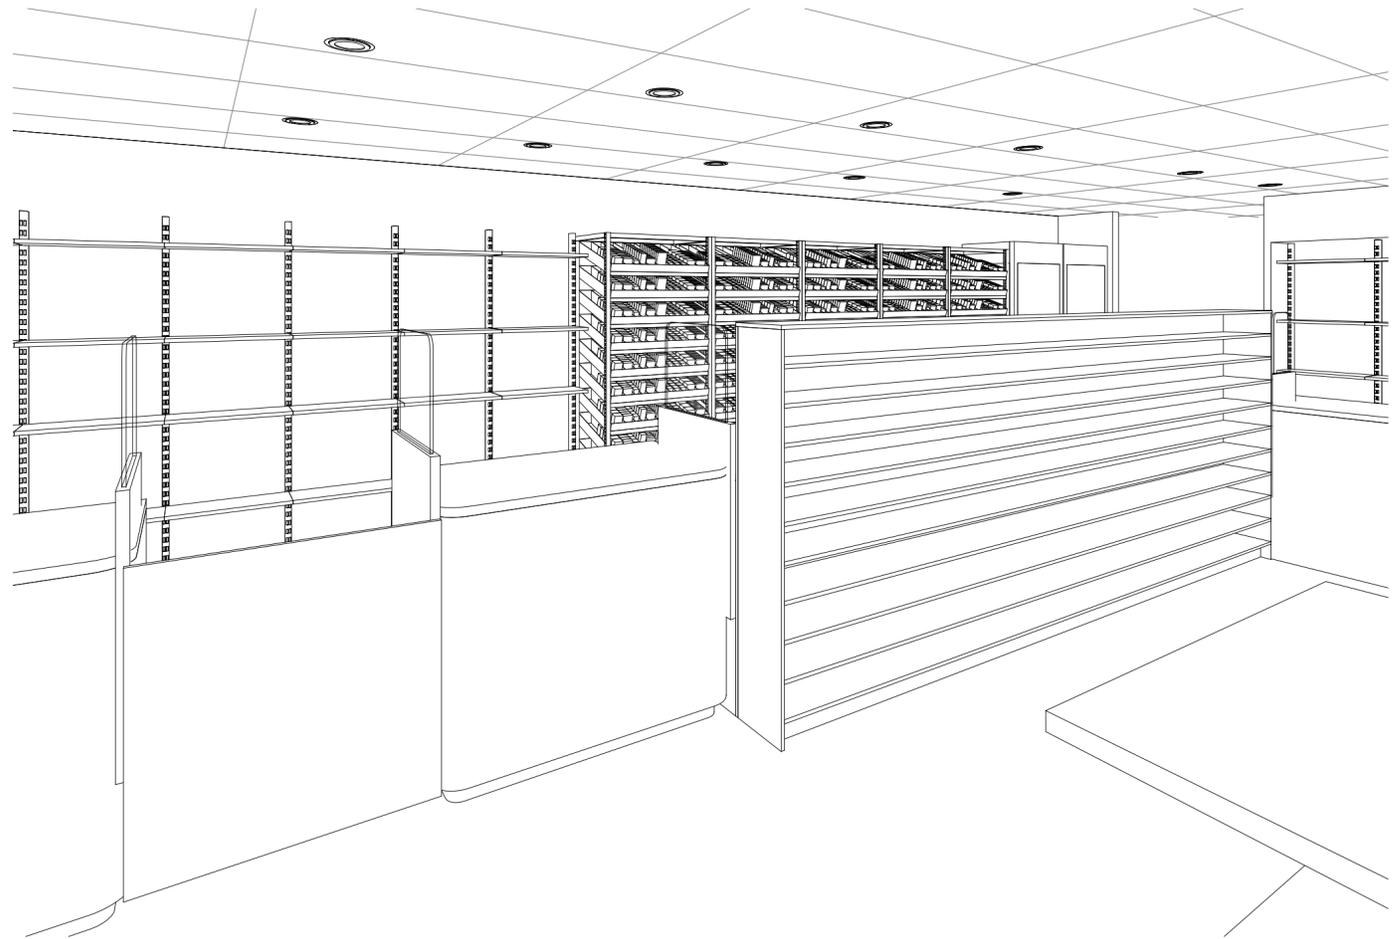

ALL DIMENSIONS TO BE CHECKED ON SITE PRIOR TO ANY WORKS.  
 BUILDER TO REPORT ANY DISCREPANCIES TO DESIGNER PRIOR TO WORKS.  
 ©2023 COPYRIGHT OF FUSION HEALTH SPACE PTY LTD.  
 ALL INTELLECTUAL PROPERTY RIGHTS INCLUDING COPYRIGHT IN THIS MATERIAL BELONG TO FUSION HEALTH SPACE PTY LTD AND NO PART OF THIS MATERIAL MAY BE REPRODUCED, PUBLISHED OR COMMUNICATED TO ANYONE WITHOUT THE PRIOR WRITTEN CONSENT OF FUSION HEALTH SPACE PTY LTD.

REGISTRATION NUMBER  
 OF PREMISES: 062

Rev	Description	Date
1	VPA SUBMISSION	10.09.25

PROJECT	
<b>EXAMPLE          PHARMACY B</b>	
ADDRESS	
TITLE	
<b>3D          PERSPECTIVES</b>	
CLIENT	
<b>client name</b>	
DRAWN BY	DATE
MD	18/05/23
SCALE (@ A2)	PROJECT NO.
	FHS-VIC-104
DRAWING NO.	REVISION
0.04	1